

Street:

SEDGWICK AVENUE


X-Street:
OFFICIAL USE ONLY

RANCHO DRIVE

TRANSIT & SWING TIES

⊙ - FD. 3/4" I.P. DN. 0.1' NO TAG
PER. CRFB 977/38. RESET
W/P.K. NAIL & CITY ENGR.
TAG FLUSH.

⊙ - FD. 3/4" I.P. W/RCE 9876
PER. WEBB ASSOC. FB.
1027/14. RESET W/P.K.
NAIL & CITY ENGR. TAG
FLUSH.

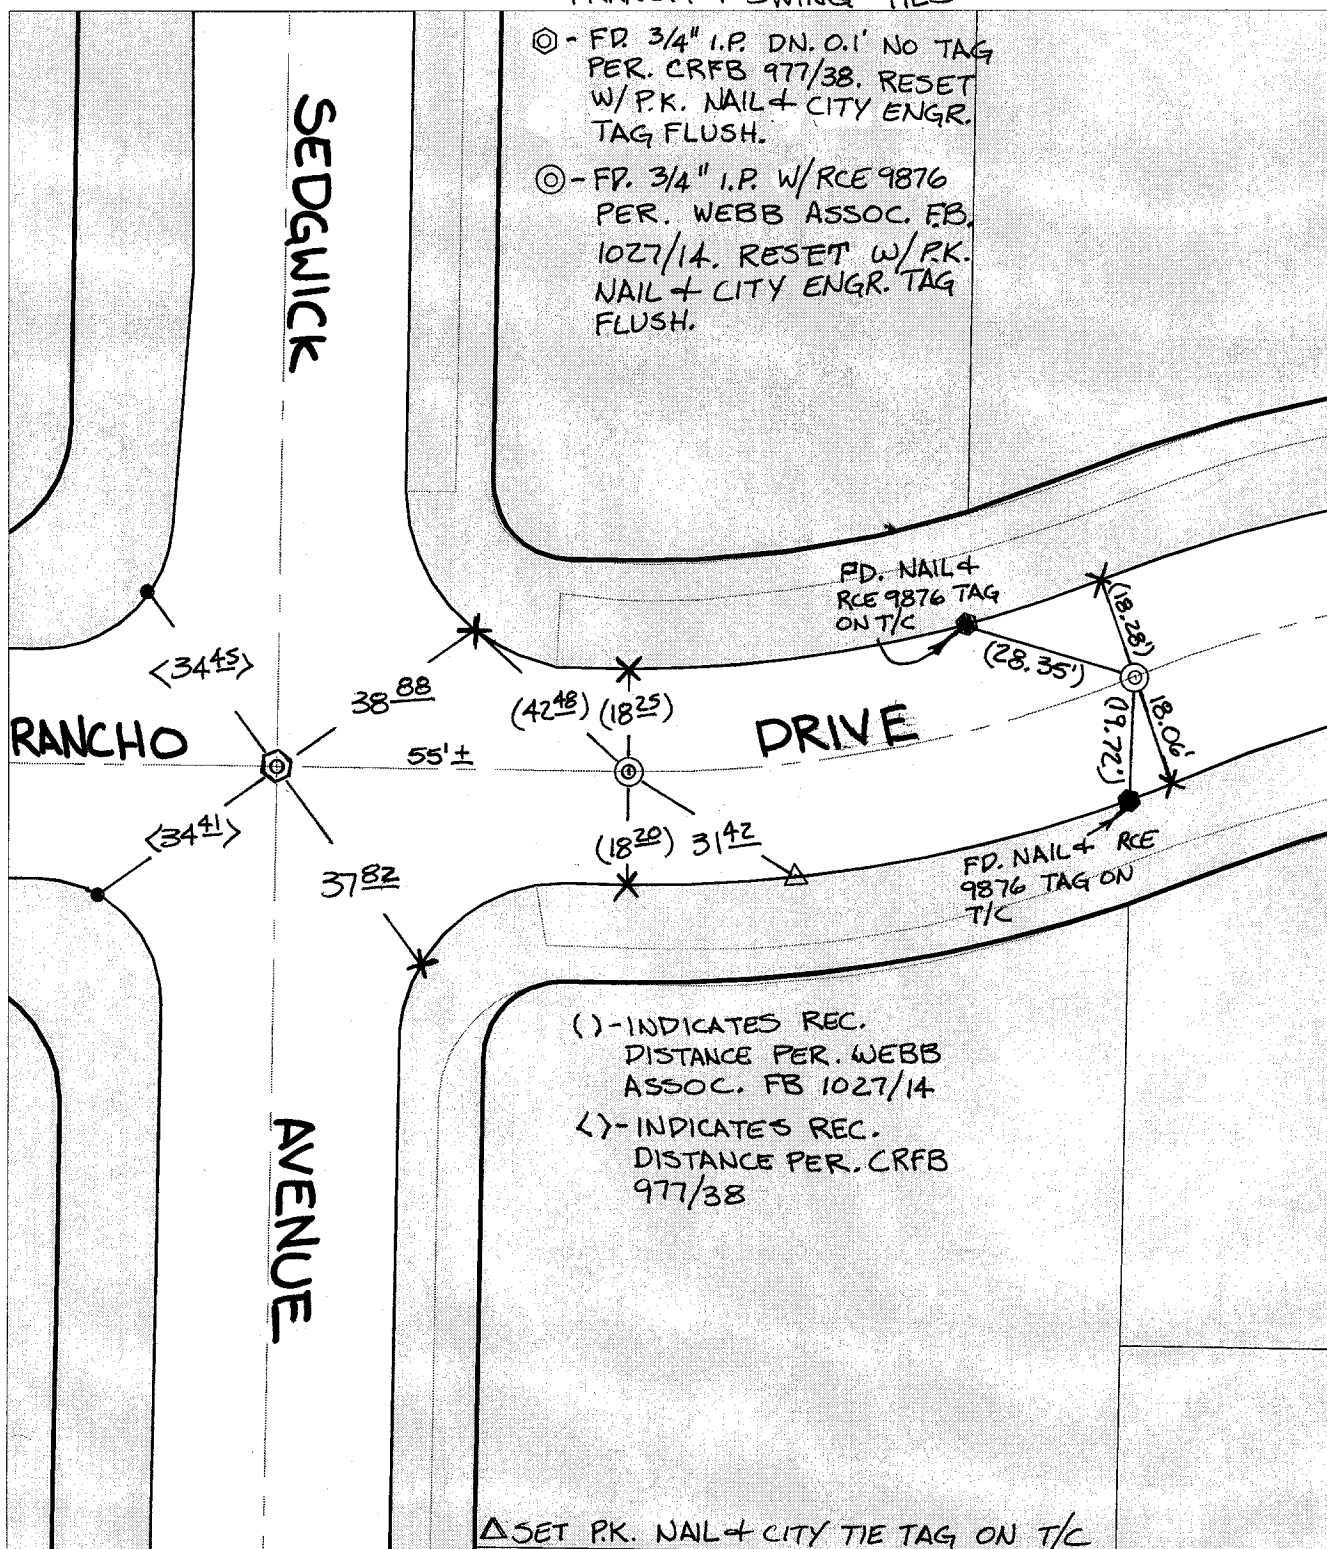

× FD. Ramset Nail on T/C ● FD. LD. & TK. on T/C
■ FD. "C" Nail on T/C ○ Set LD. & TK. on T/C

P.K. and City Engineer tag to be set @
surface after street construction is
complete. (If possible)

Scale: 1" = 30'

Date: 03/06/03

Drawn by: SURVEY

F.B.:

TR-Sec: T2SR5W-25

OFFICIAL TIE PLAT

CITY OF RIVERSIDE

*These ties are for the purpose of perpetuating the found
monumentation. No claim is made as to the relationship of
the points or lines shown hereon to true boundary locations.*



Sheet 1 of 1

Cadme MB: 40-5